


Mt. Vernon Industrial Building

Mt. Vernon, IL

NOTES:

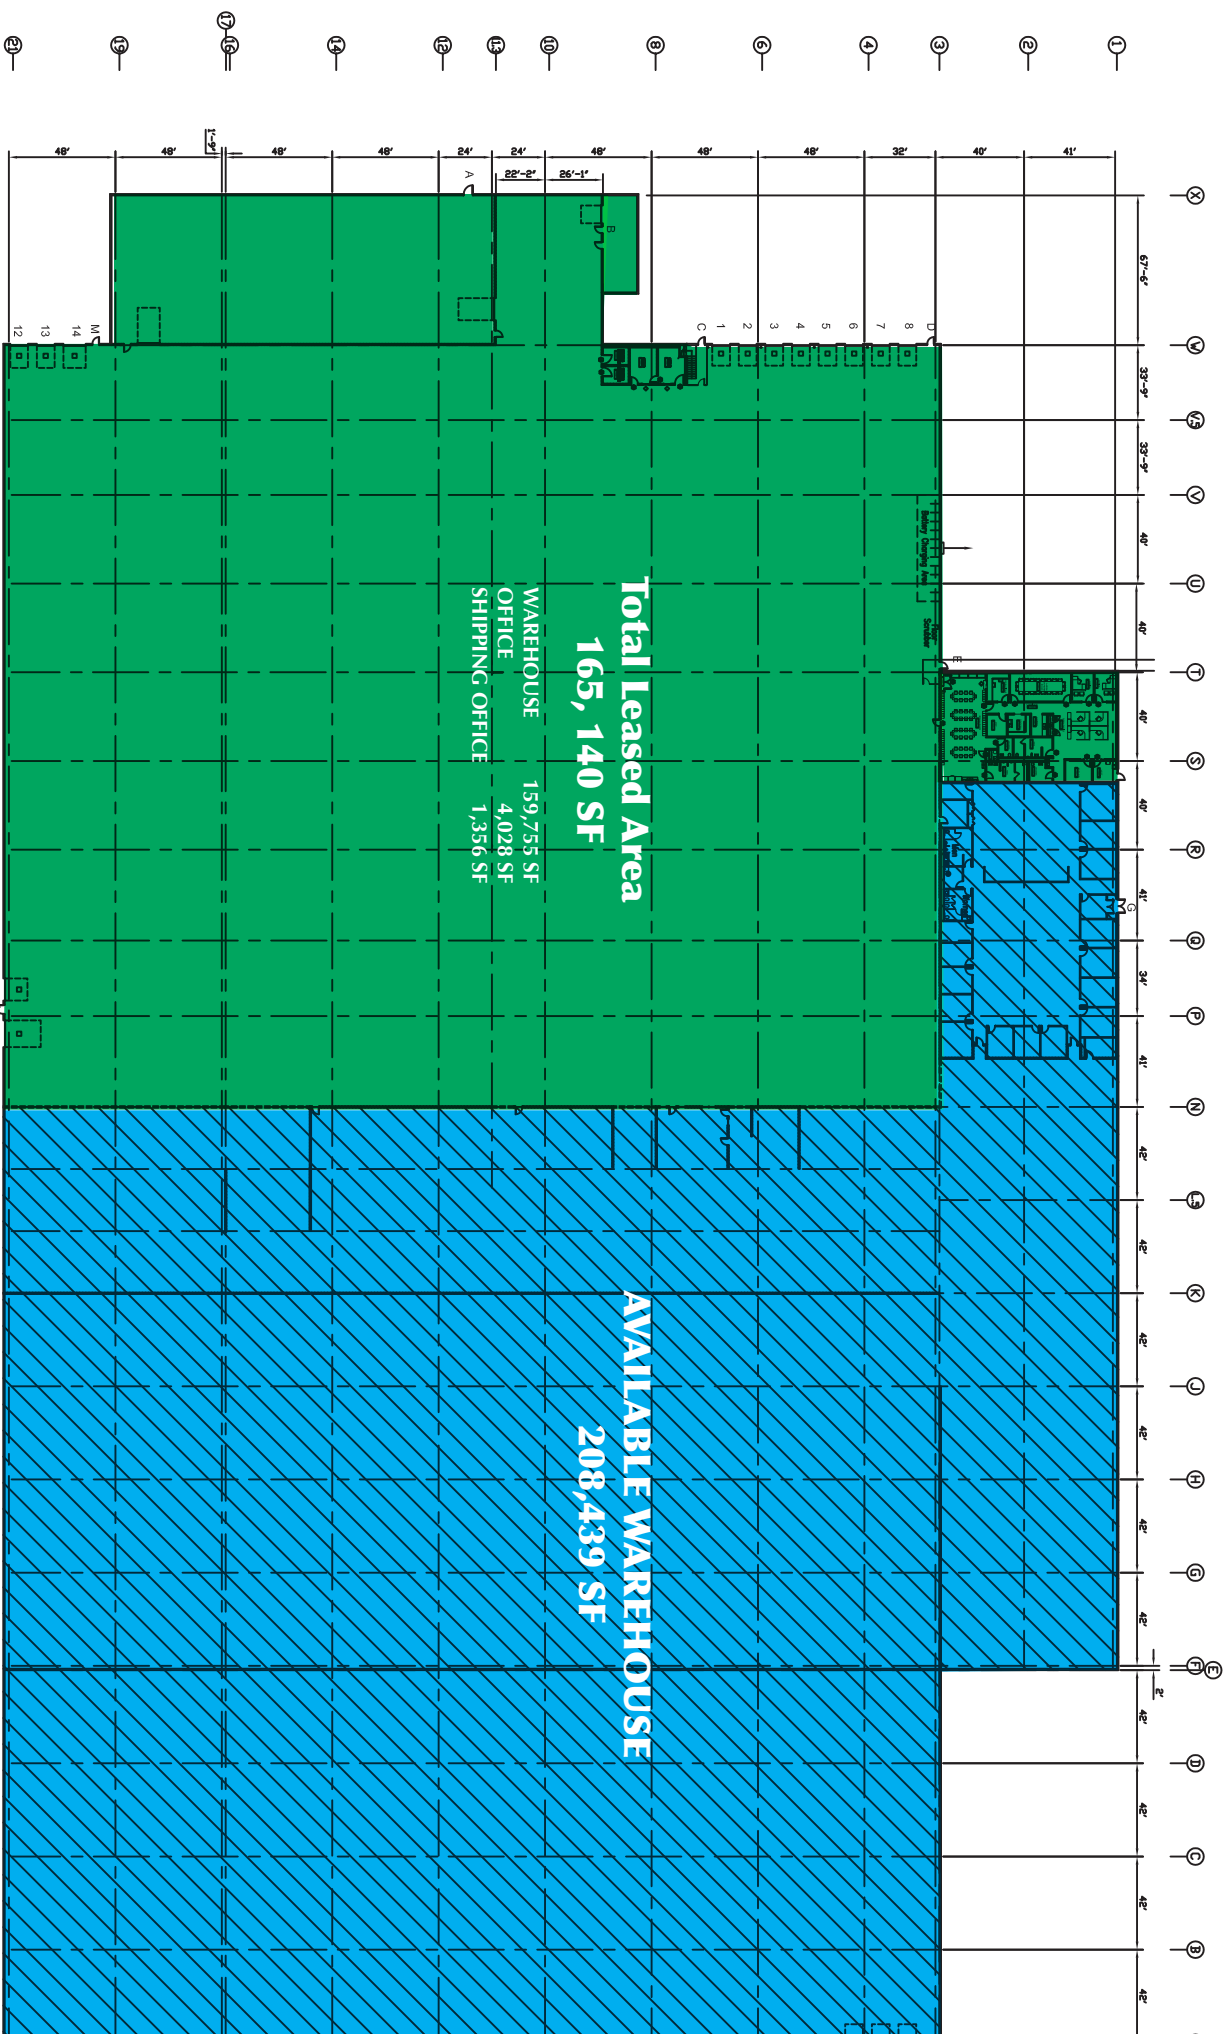

PROPOSED FLOOR PLAN
 SCALE: 1"=40'-0"

DATE: 11/30/12
 SCALE: 1"=40'-0"

AKRA BUILDERS, INC.
 Building Solutions®
 P.O. BOX 1225
 EAST ROUTE 40
 EFFINGHAM, ILLINOIS 62401
 PHONE: (617) 997-8109
 FAX: (617) 997-8940

DRAWN BY: JMR
 EXHIBIT A

REVISIONS			
NO.	DATE	DESCRIPTION	BY
--	--	PRELIMINARY	--